

NORTH:



DRAWING DATE: 6-12-17
PROJECT NO:

SUBMITTAL RECORD:	
DATE	DESCRIPTION

REVISION RECORD:	
DATE	DESCRIPTION

SITE DATA:

PROPERTY AREA = 19.55 AC.
ZONING = M1
PROPOSED BUILDING = 100,000 S.F.
PROPOSED PARKING SHOWN = 88 SPACES

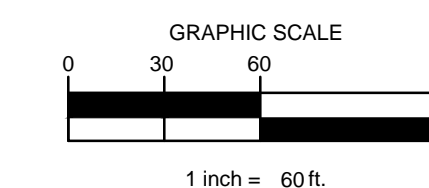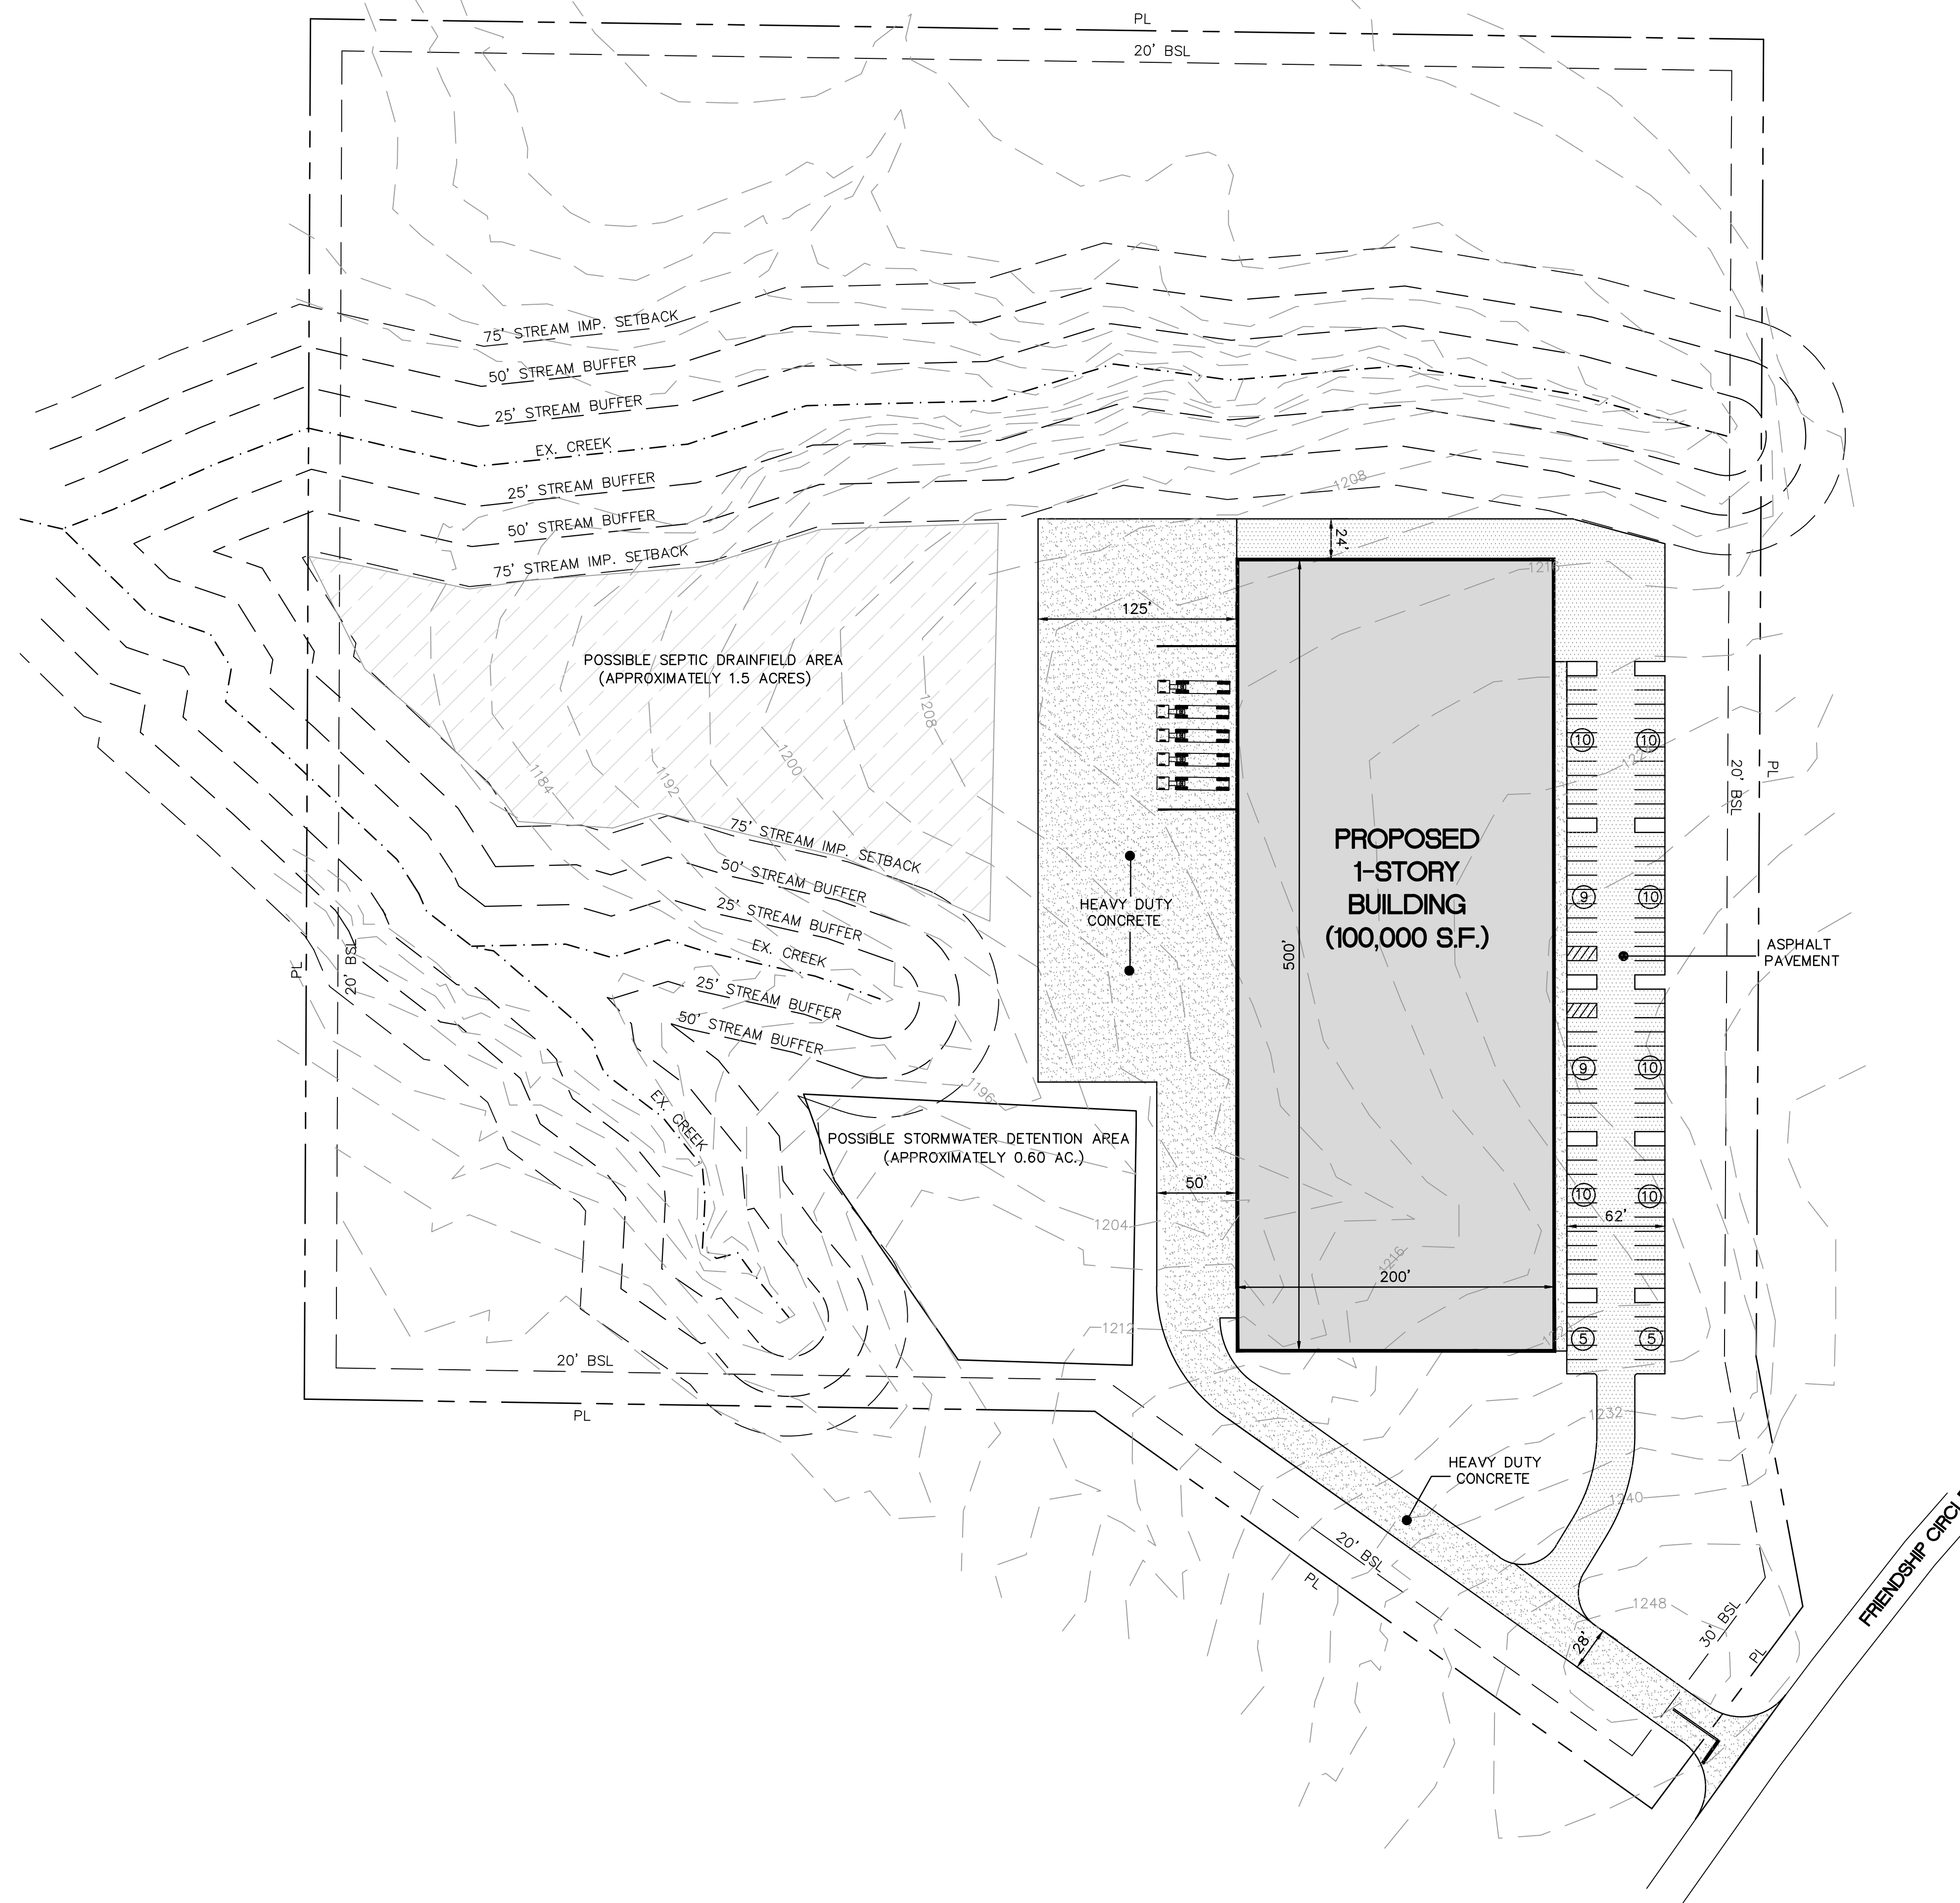

PROJECT NAME:
INDUSTRIAL SITE

SITE:
FRIENDSHIP CIRCLE

CLIENT:
**DU HOLDINGS,
LLC**

SHEET TITLE:
CONCEPT PLAN

SHEET NUMBER:

C1